


**SITE PLAN**  
 SCALE: 1/8" = 1'-0"


ALL EXISTING SITE INFORMATION IS TAKEN FROM SURVEY DONE BY CHARLES SURMONTE P.E. & P.L.S DATED DECEMBER 19, 2023.

- LEGEND:**
- INDICATES EXISTING TO BE REMOVED
  - INDICATES EXISTING PARTITIONS TO REMAIN
  - INDICATES NEW 2"x4" INTERIOR WOOD STUD PARTITIONS
  - INDICATES NEW 2"x6" EXTERIOR WOOD STUD PARTITIONS
  - HATCH INDICATES NEW ADDITION AREA


**BUILDING DATA:**  
 BUILDING CODE: RESIDENTIAL BUILDING CODE 2021  
 NEW JERSEY EDITION  
 USE GROUP: 100 RESIDENTIAL  
 CONSTRUCTION TYPE: SINGLE FAMILY  
 BUILDING TYPE: SINGLE FAMILY  
 BUILDING SQUARE FOOTAGE CALCULATIONS:  
 EXISTING FIRST FLOOR = 4645 S.F.  
 EXISTING SECOND FLOOR = 4577 S.F.  
 SECOND FLOOR ADDITION = 1,339 S.F.

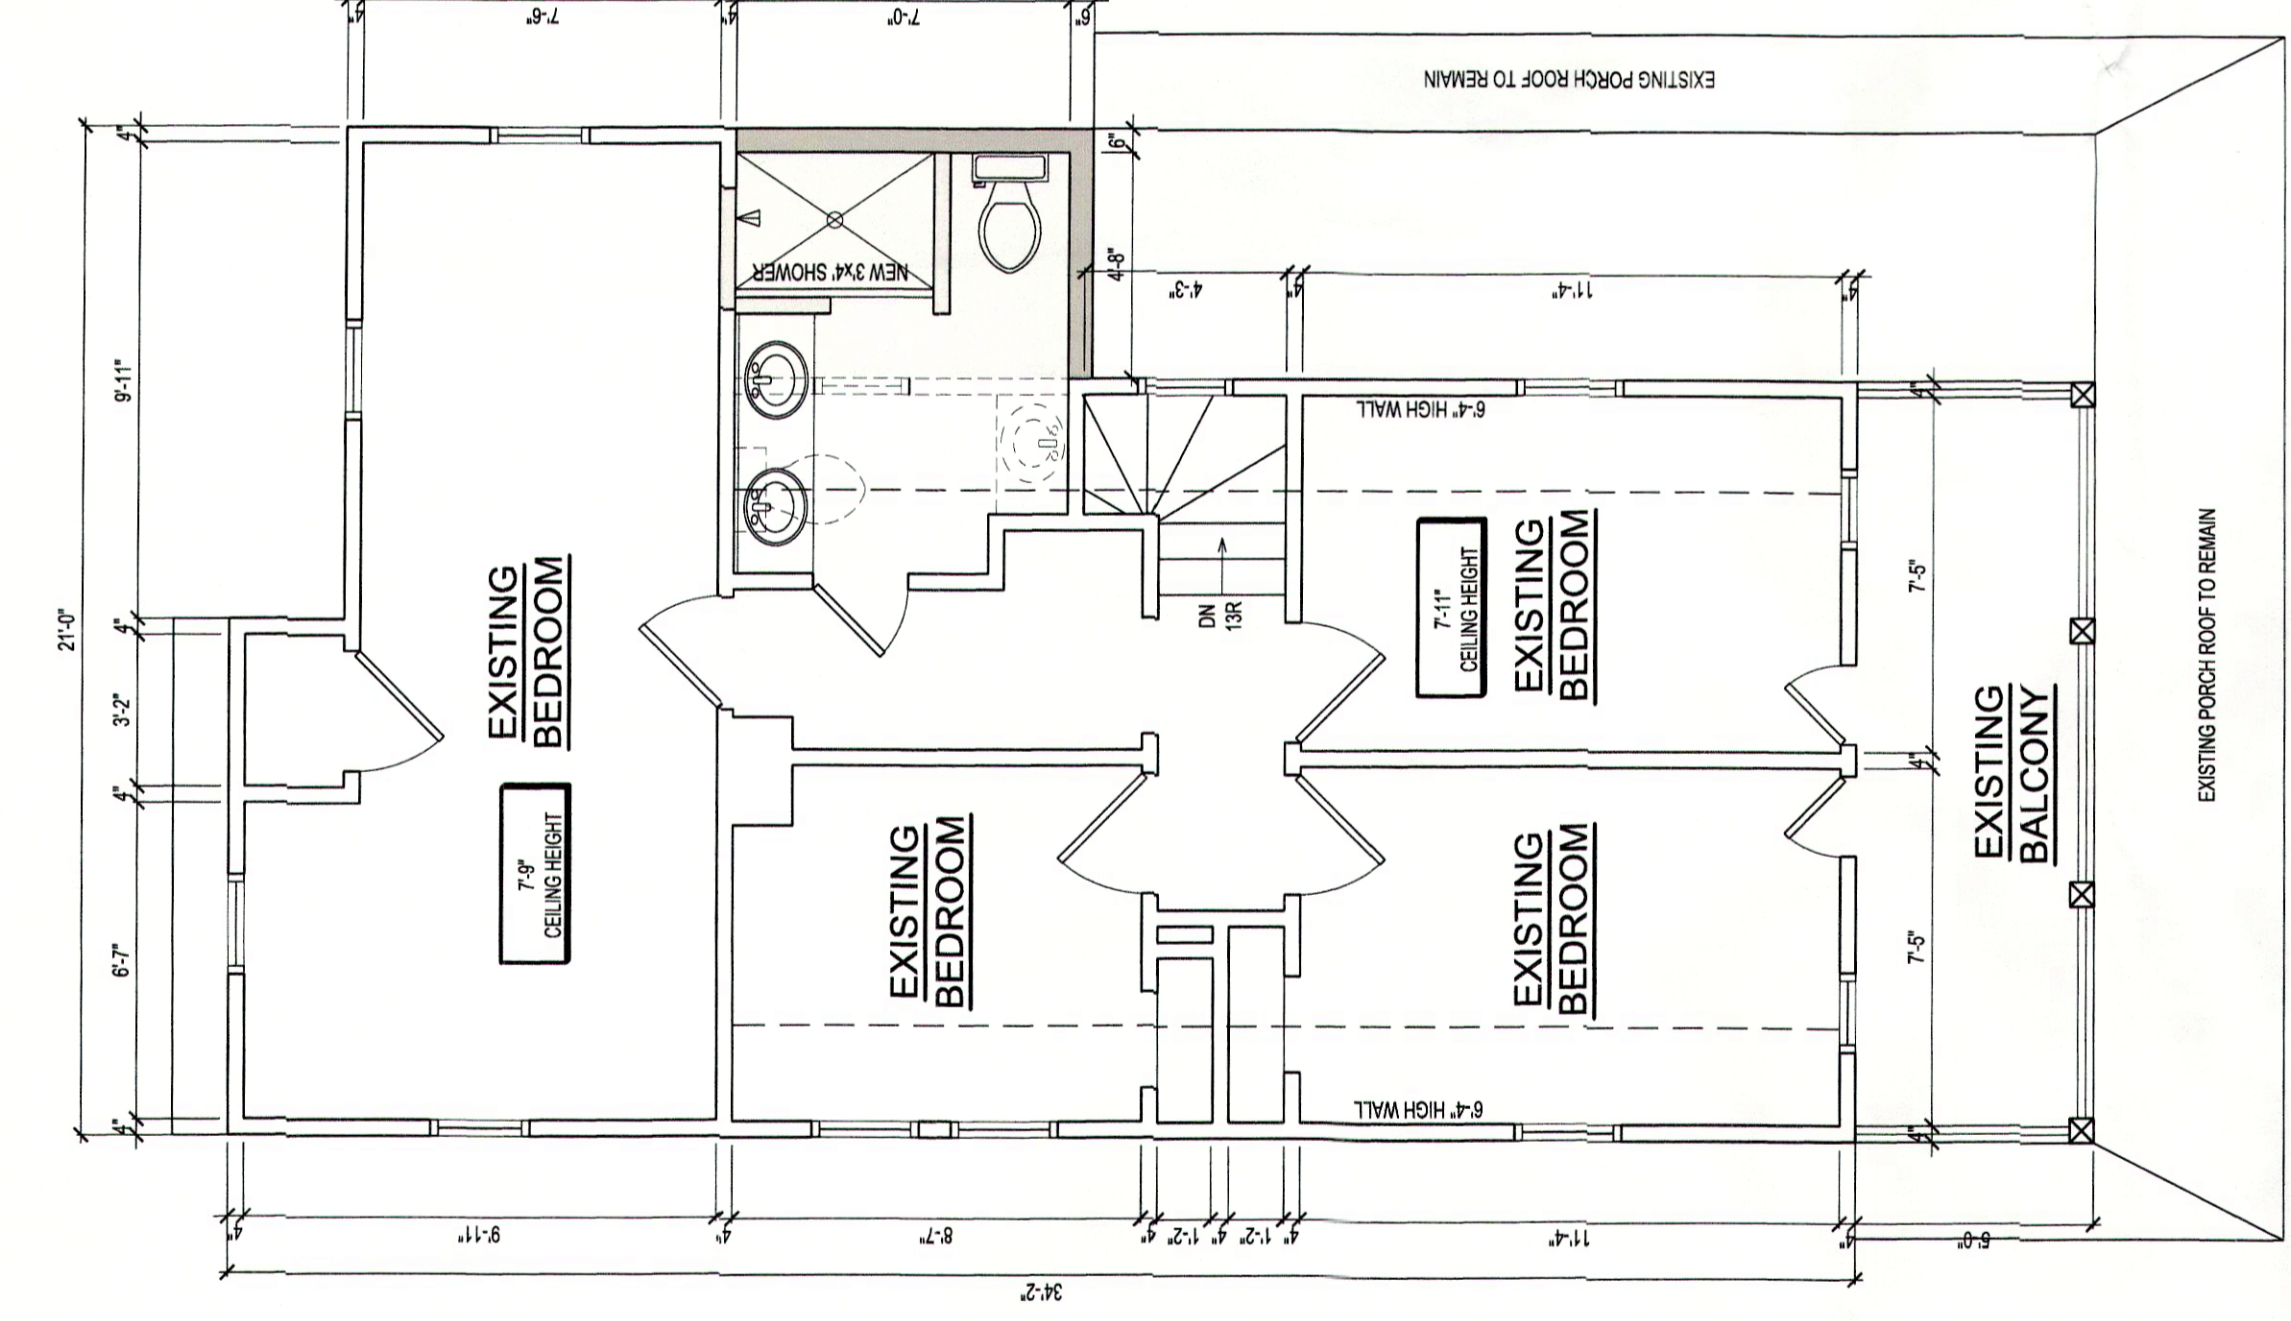

**SECOND FLOOR PLAN**  
 SCALE: 1/4" = 1'-0"

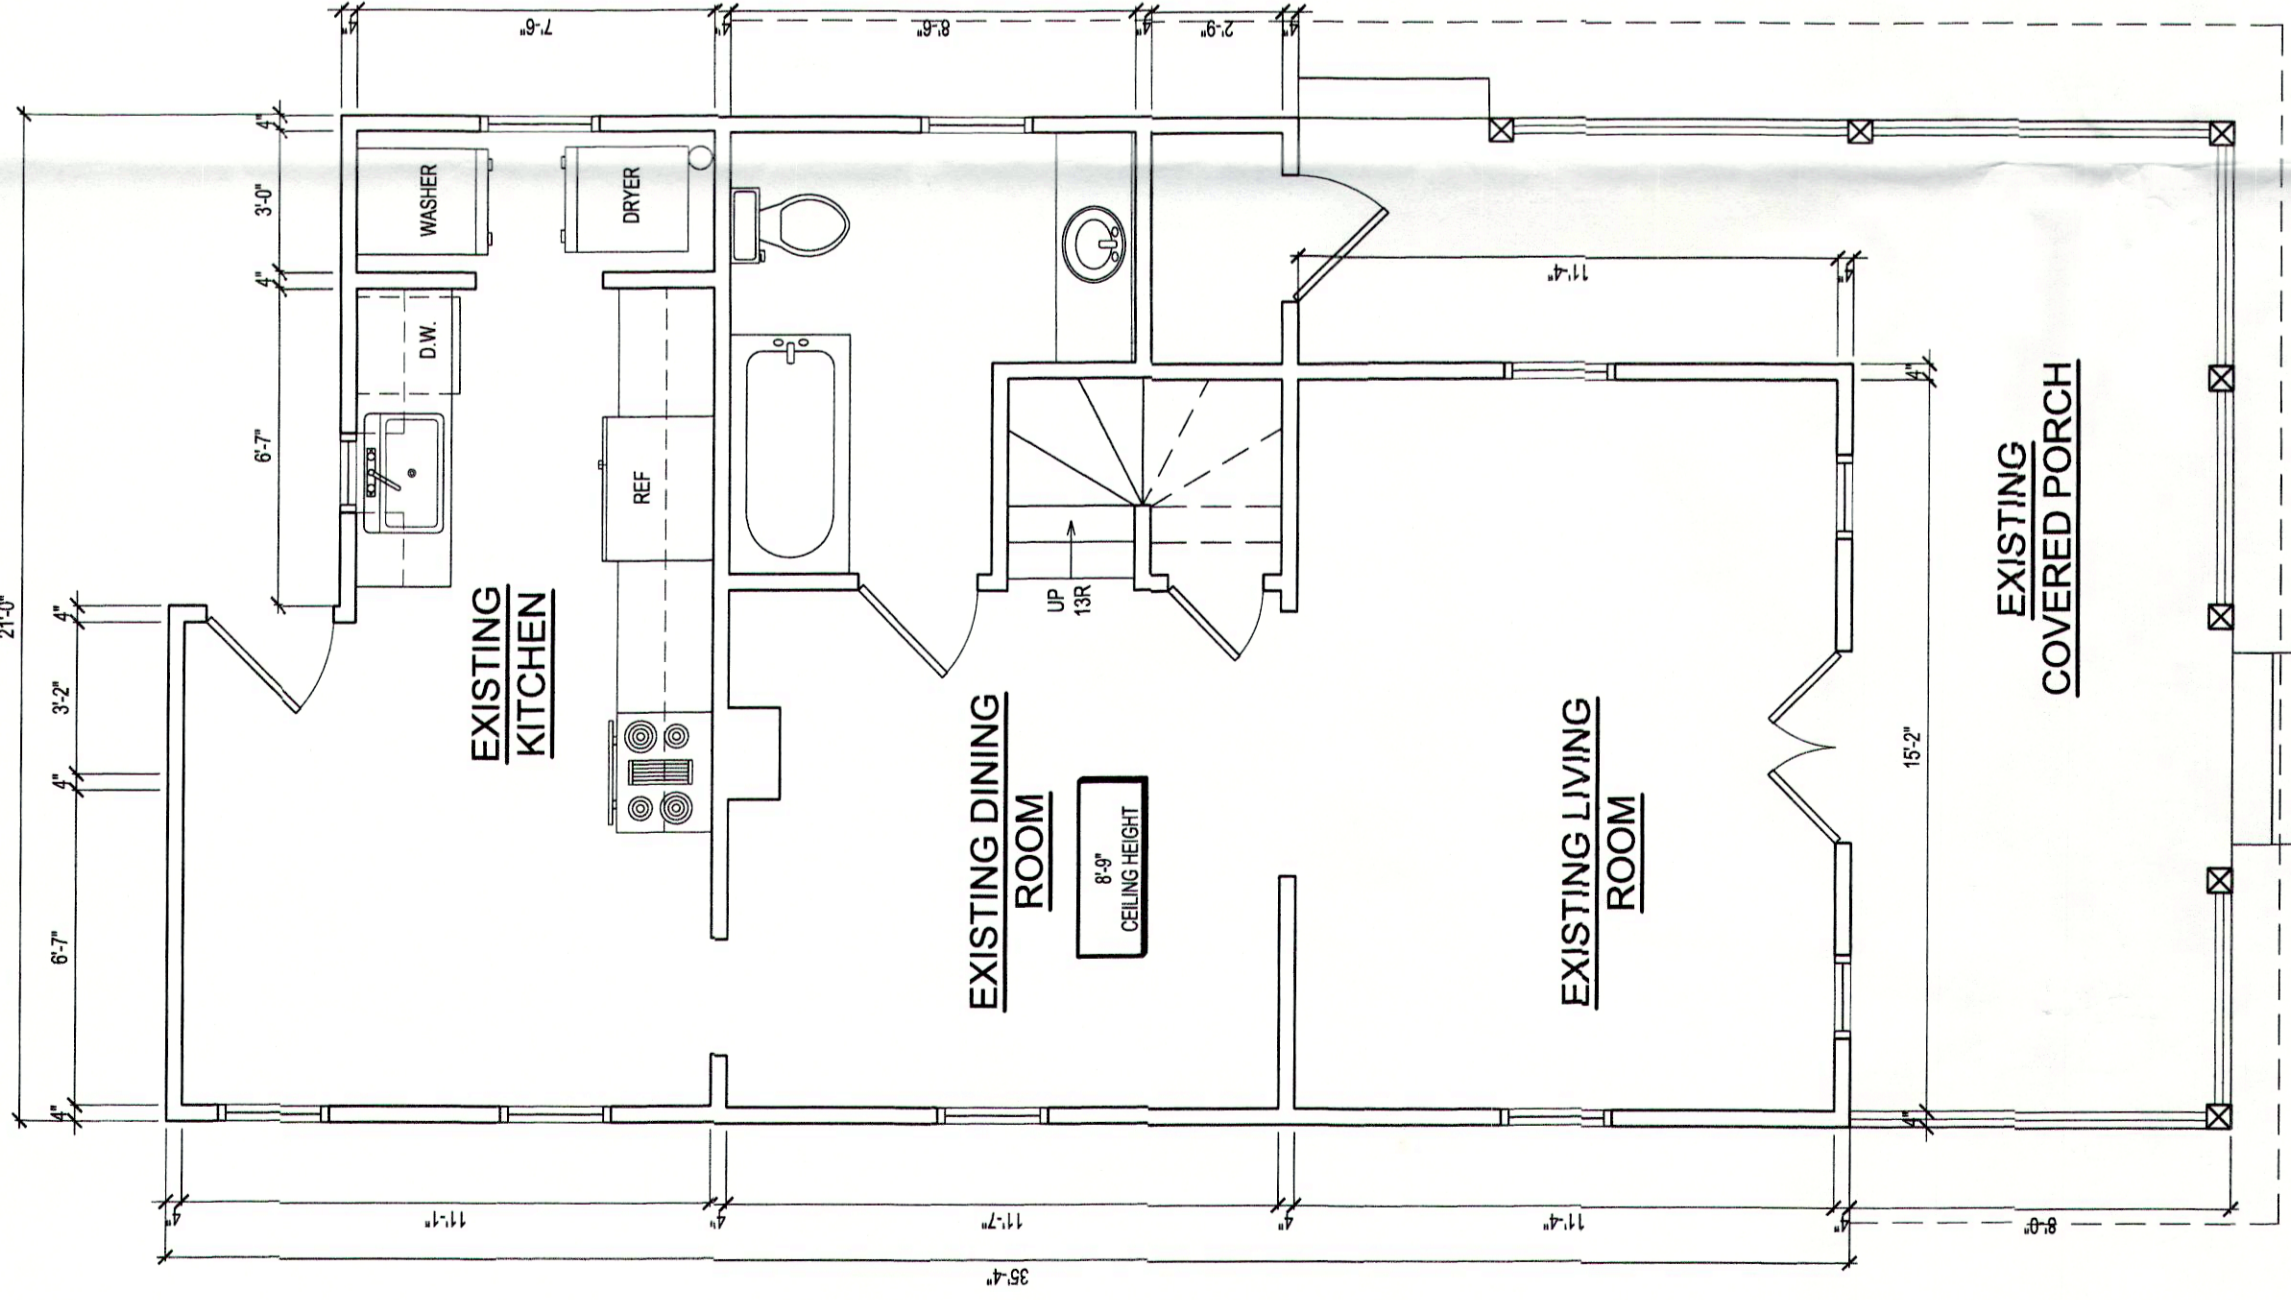

**FIRST FLOOR PLAN**  
 SCALE: 1/4" = 1'-0"

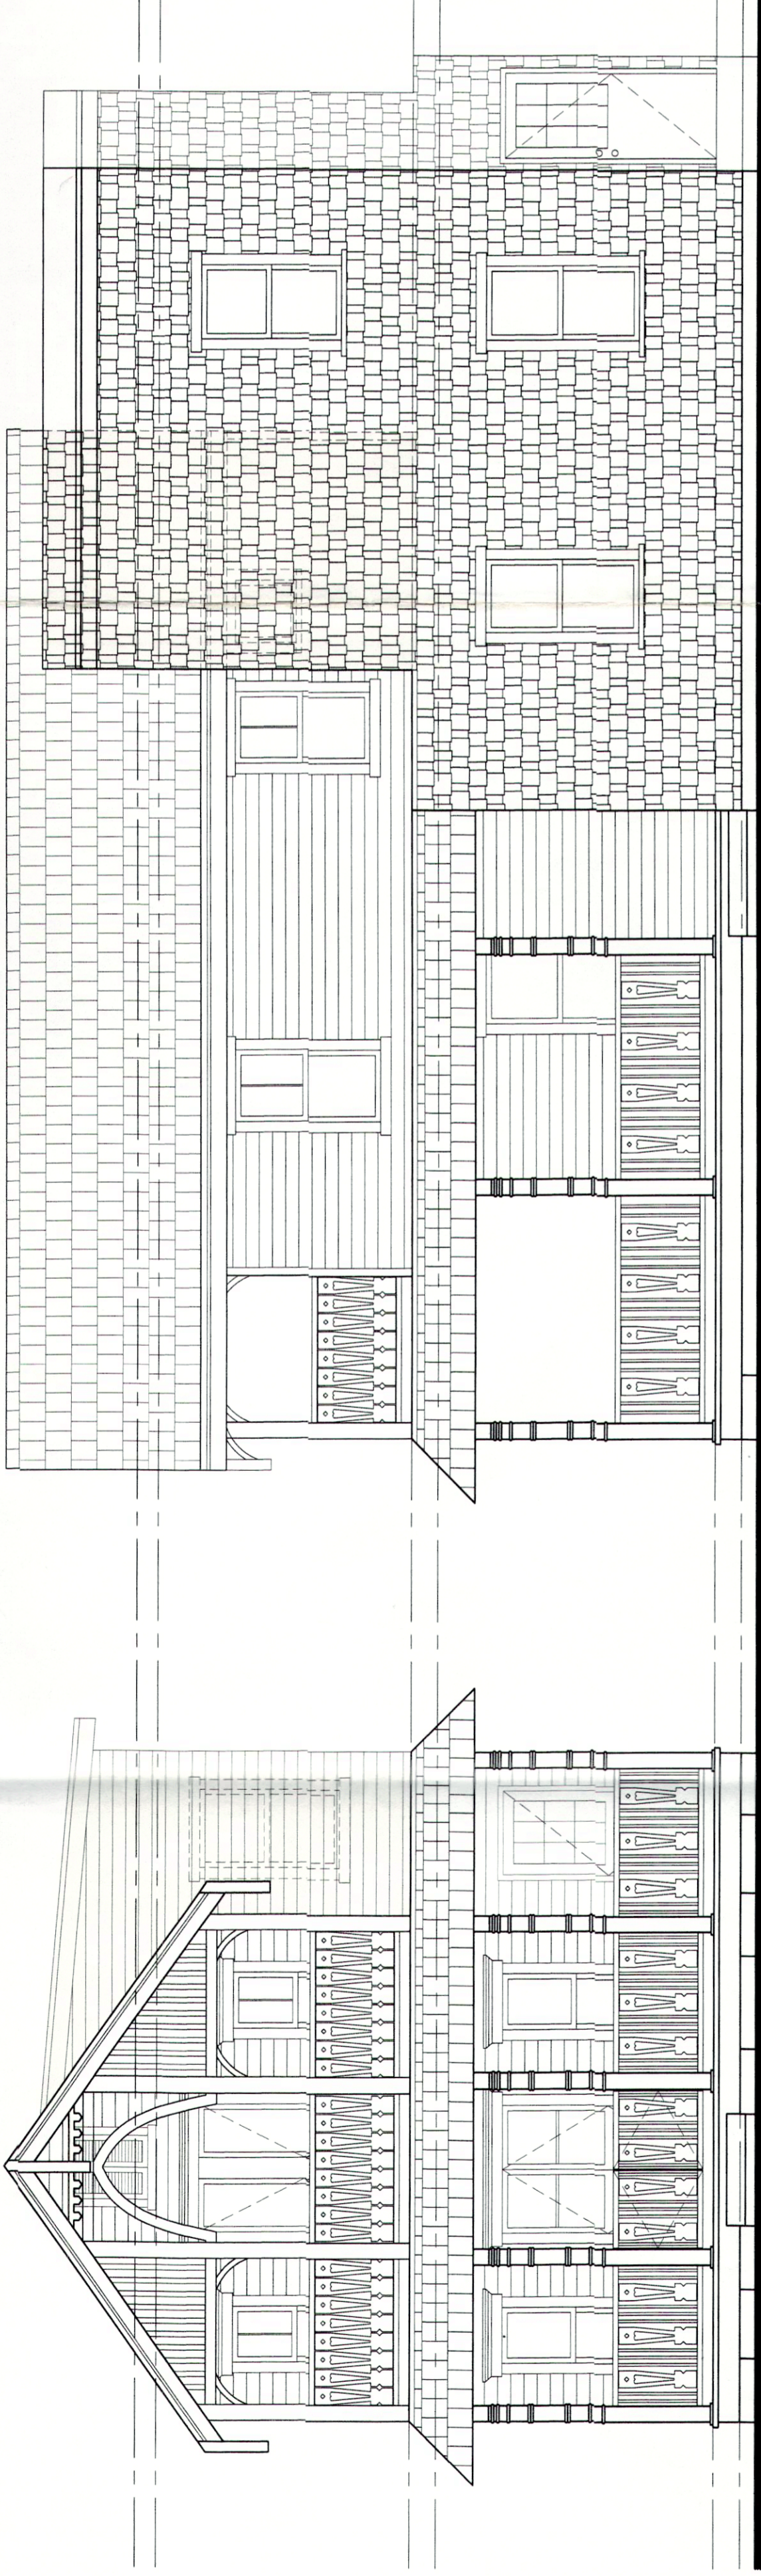

**FRONT ELEVATION**  
 SCALE: 1/4" = 1'-0"

**SIDE ELEVATION**  
 SCALE: 1/4" = 1'-0"

*Handwritten initials and notes:*  
 A. J. 2/14/24

© Copyright 2022 Eclipse Group LLC  
 C:\Users\jasci\OneDrive\Downloads\Preliminary2.dwg  
 All scale references on these drawings is only valid if the drawing is at 1" = 16'  
 Drawings which are not plotted at the specified sheet size are not to scale